



Plant Schedule:		0			
Sym	Botanical Name	Common Name	Quantity	Size	General Notes
AR	<i>Acer rubrum</i> 'October Glory'	October Glory Red Maple	1	1.5-2" cal.	
BN	<i>Betula nigra</i>	River Birch	1	8-10'	Multi Stem
PA	<i>Picea abies</i>	Norway Spruce	20	6-7'	
CF	<i>Cornus florida</i>	Flowering Dogwood	1	1.5-2" cal.	
CK	<i>Cornus Kousa</i>	Kousa Dogwood	1	1.5-2" cal.	
PC	<i>Pyrus calleryana</i> 'Cleveland Select'	Cleveland Select Flowering Pear	1	1.5-2" cal.	
MS	<i>Magnolia x soulangeana</i>	Saucer Magnolia	1	1.5-2" cal.	
PA'P'	<i>Picea abies</i> 'Pendula'	Weeping Norway Spruce	1	5-6'	
PP	<i>Picea pungens</i>	Blue Spruce	1	6-7'	
H	<i>Hydrangea</i> 'Endless Summer'	Endless Summer Hydrangea	4	5 gal.	
BS	<i>Buxus sempervirens</i>	American Boxwood	16	21-24"	
PP'G'	<i>Picea pungens</i> 'Globosa'	Globe Blue Spruce	1	5 gal.	
PxC	<i>Prunus x Cistena</i>	Sand Cherry	1	5 gal.	
PAH	<i>Pennisetum Alpecuroides</i> 'Hamln'	Fountain Grass	3	3 gal.	
A'GW'	<i>Azalea</i> 'Gumpo White'	Gumpo White Azalea	6	3 gal.	
PER	Assorted Perennials	Assorted Perennials	30	1 gal.	

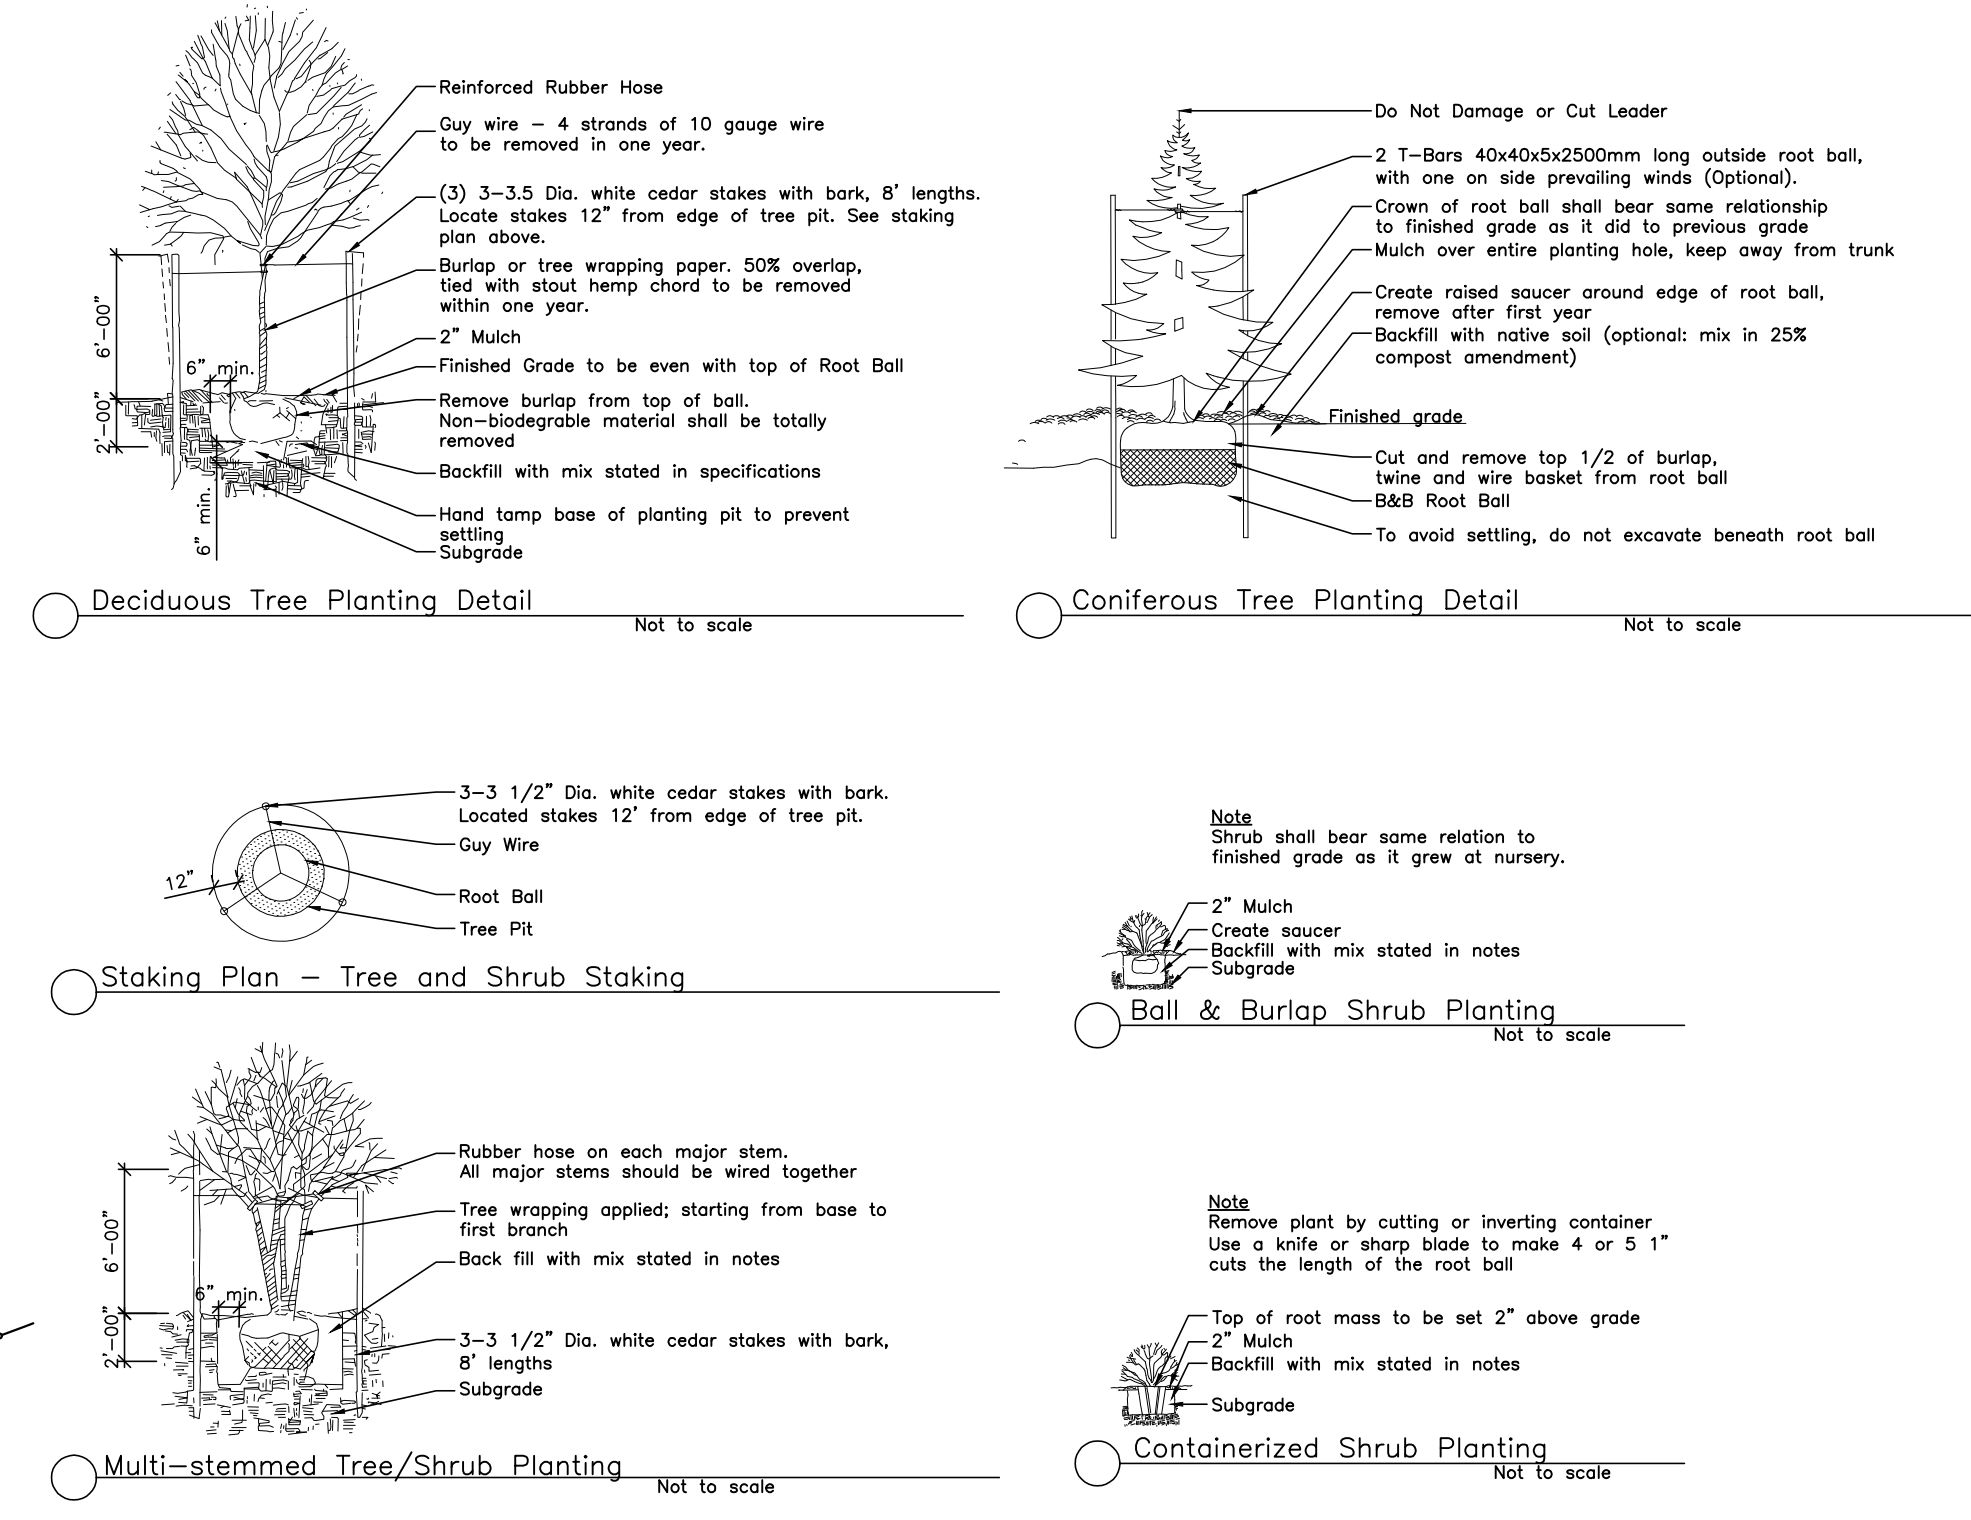

LIGHTING LEGEND		
SYMBOL	BULB(w)	MODEL-DESCRIPTION
⊙	15w	SATURN PATH LIGHT
⊞	15w	VANGUARD 8
⊕	35w	APOLLO WELL LIGHT
⊖	20w	NAUTILUS UNDERWATER
⊗	35w	GUARDIAN BULLET LIGHT
⊙	20w	COMET DOWN LIGHT

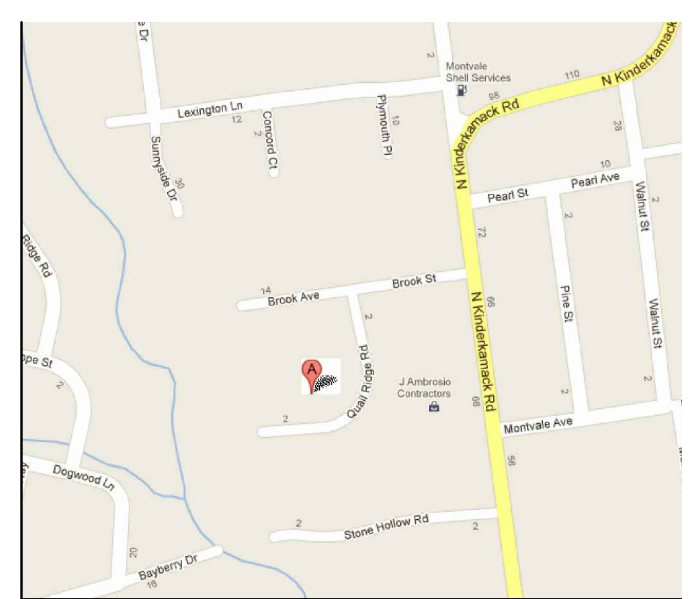

LOCATOR MAP
NTS

Rev.	Date	Description

Project Title
 WATSON RESIDENCE
 5 QUAIL RIDGE ROAD
 MONTVALE NJ

Sheet Title
 LANDSCAPE PLAN



DWG. No.:
LP-01
 Sheet No.: 1 of 1
 Drawn by: PF
 Checked by:
 Date: February 8, 2012
 Scale: 1/8" = 1'-00"